


LEGEND:

- ACQUISITION
- TEMPORARY CONSTRUCTION EASEMENT



PROPOSED PROJECT ACQUISITION						
Number	PARCEL NUMBER	OWNER	TOTAL PARCEL SIZE (ACRES)	ACQUISITION (ACRES)	TEMPORARY EASEMENT (ACRES)	REMNANTS (ACRES)
1	058-0280-007	Conrad	0.911	0.177	0.027	
2	058-0280-003	River Road Partners	3.530	1.005	0.089	
3	058-0280-006	Roberts	0.473	0.056	0.055	
4	058-0280-005	Equilon Enterprise	6.010	2.920	0.325	
5	058-0270-014	Ramos	7.568	0.120	0.015	
6	009-0020-001	Phillips 66 Company	1.525	0.605	0.083	
7	009-0012-064	Phillips 66 Company	2.673	2.673		
8	009-0012-065	Chevron USA Inc.	0.793	0.793		
9	009-0012-038	PG & E	0.033	0.033		
10	009-0012-008	Chevron USA Inc.	1.598	0.220	0.074	
11	009-0030-054	Phillips 66 Company	5.616	0.657	0.274	
12	009-0012-071	Chevron USA Inc.	2.494	0.378	0.159	
13	009-0012-072	Chevron USA Inc.	6.903	0.049	0.068	
14	843-57-5-7	UPRR	6.477	0.064	0.019	
15	058-0270-006	Ramos	2.579			
TOTAL			49.185	9.751	1.189	0.000

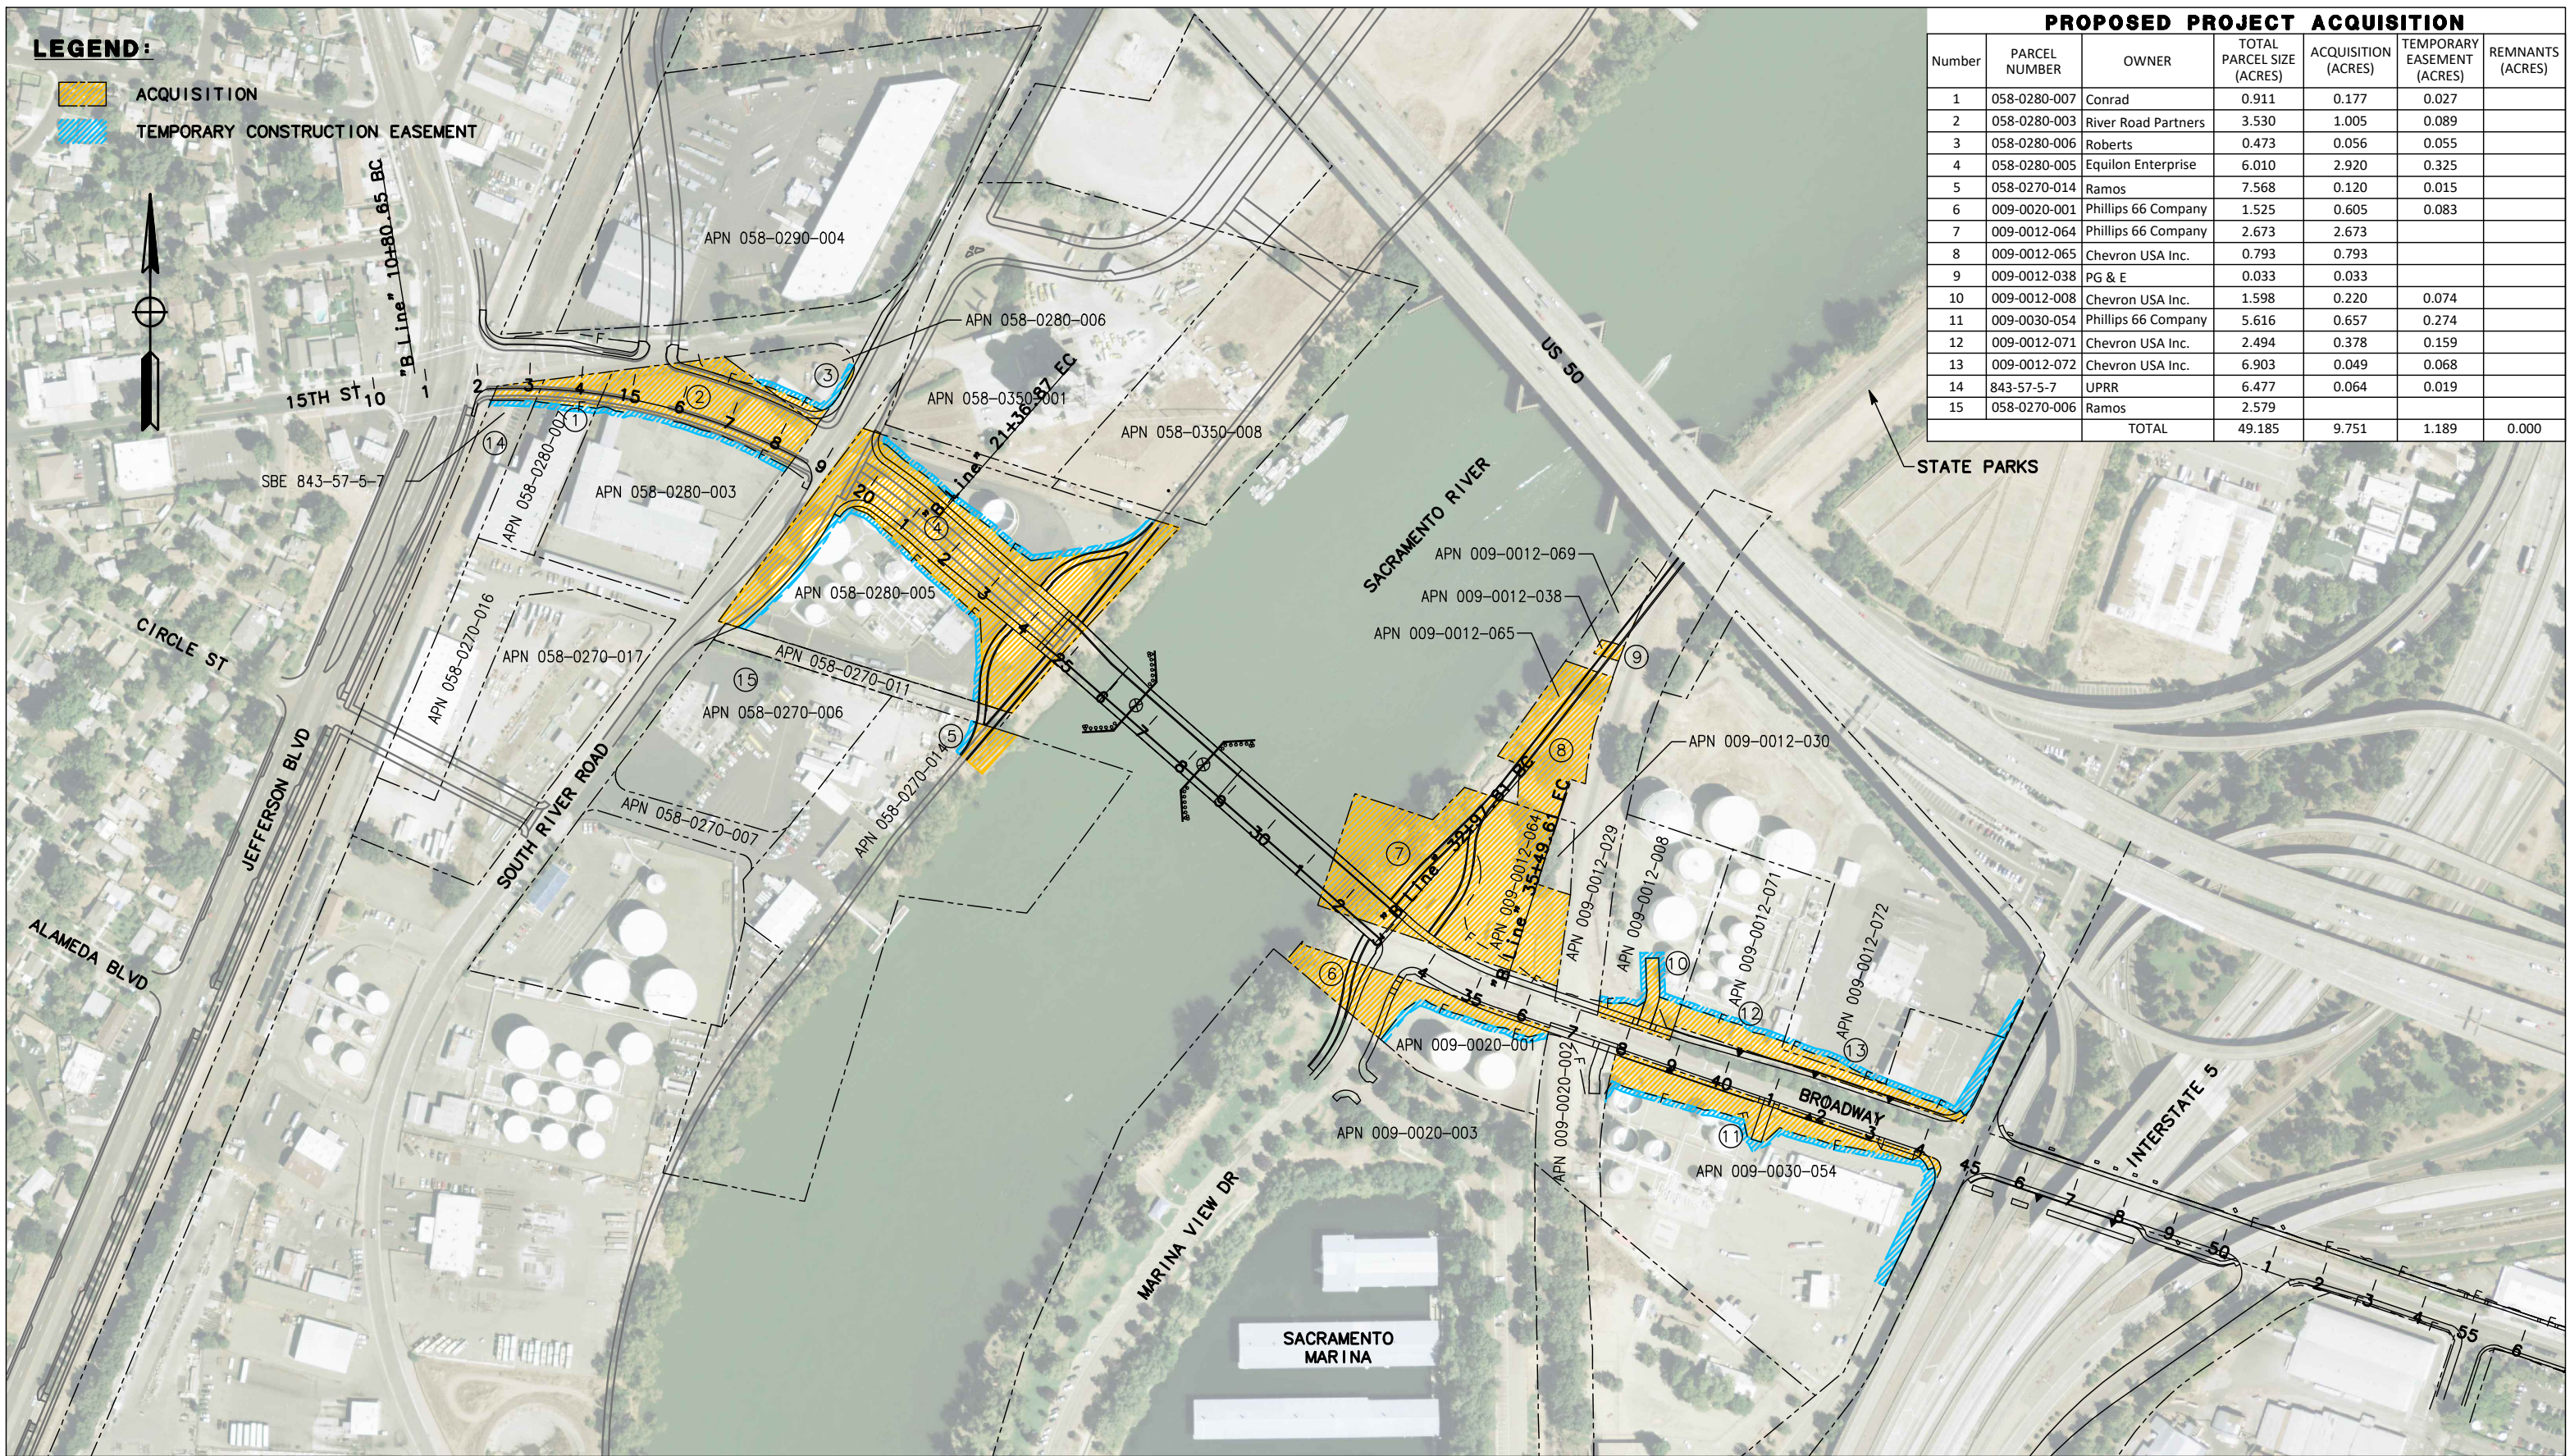

ALTERNATIVE B-INTERIM

**BROADWAY BRIDGE
RIGHT OF WAY ACQUISITION**

SCALE: 1"=150'
SEPTEMBER 2019

**MARK
THOMAS**